


THE BRICK WORKS

35-43 GREYFRIARS ROAD / READING

GROUND

RECEPTION - 400 SQ FT / 37 SQ M

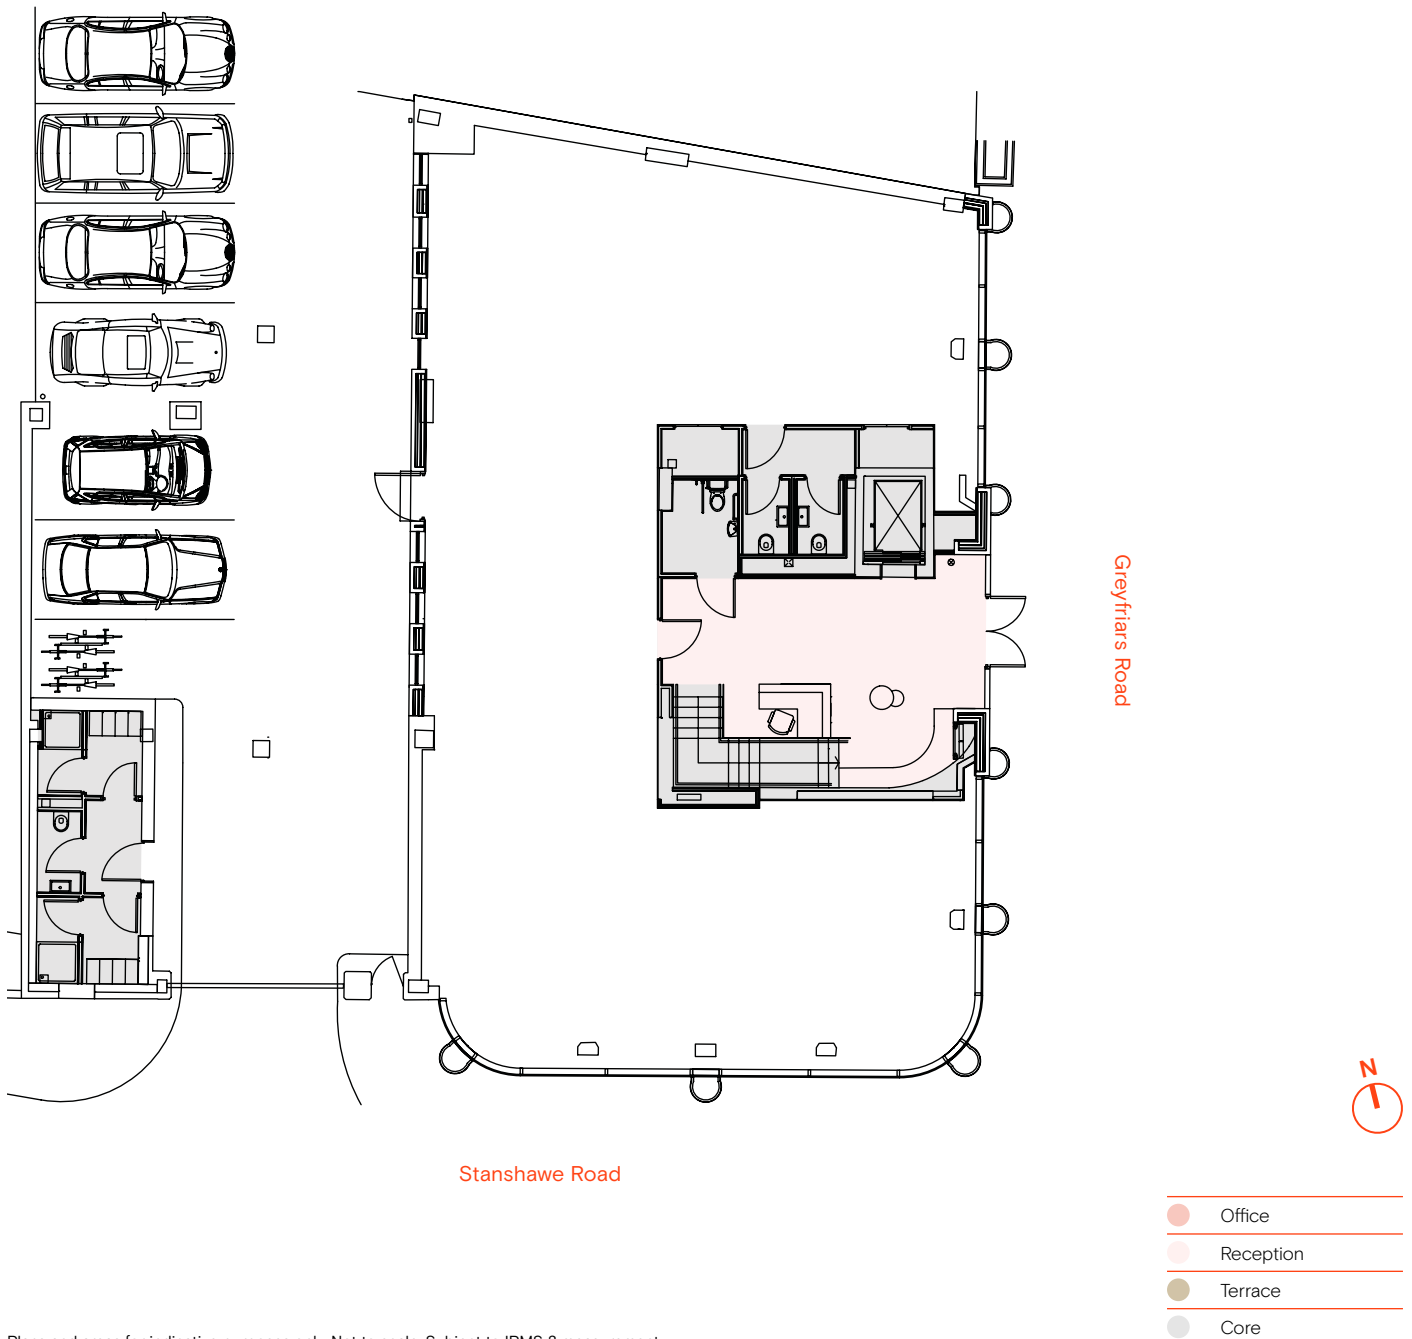


Plans and areas for indicative purposes only. Not to scale. Subject to IPMS 3 measurement.

THE BRICK WORKS

35-43 GREYFRIARS ROAD / READING

FOURTH

OFFICE - 3,358 SQ FT / 312 SQ M

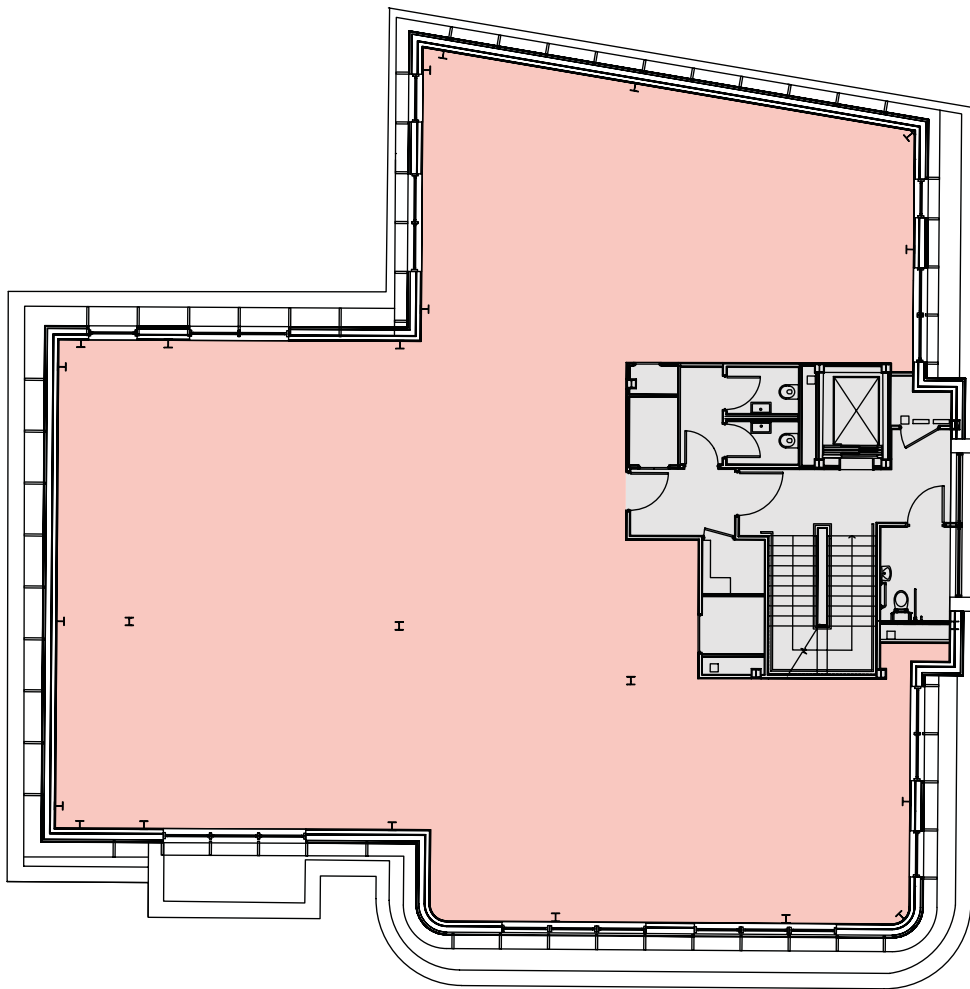


- Office
- Reception
- Terrace
- Core

THE BRICK WORKS

35-43 GREYFRIARS ROAD / READING

ROOF

COMMUNAL TERRACE (STP) – 580 SQ FT / 54 SQ M

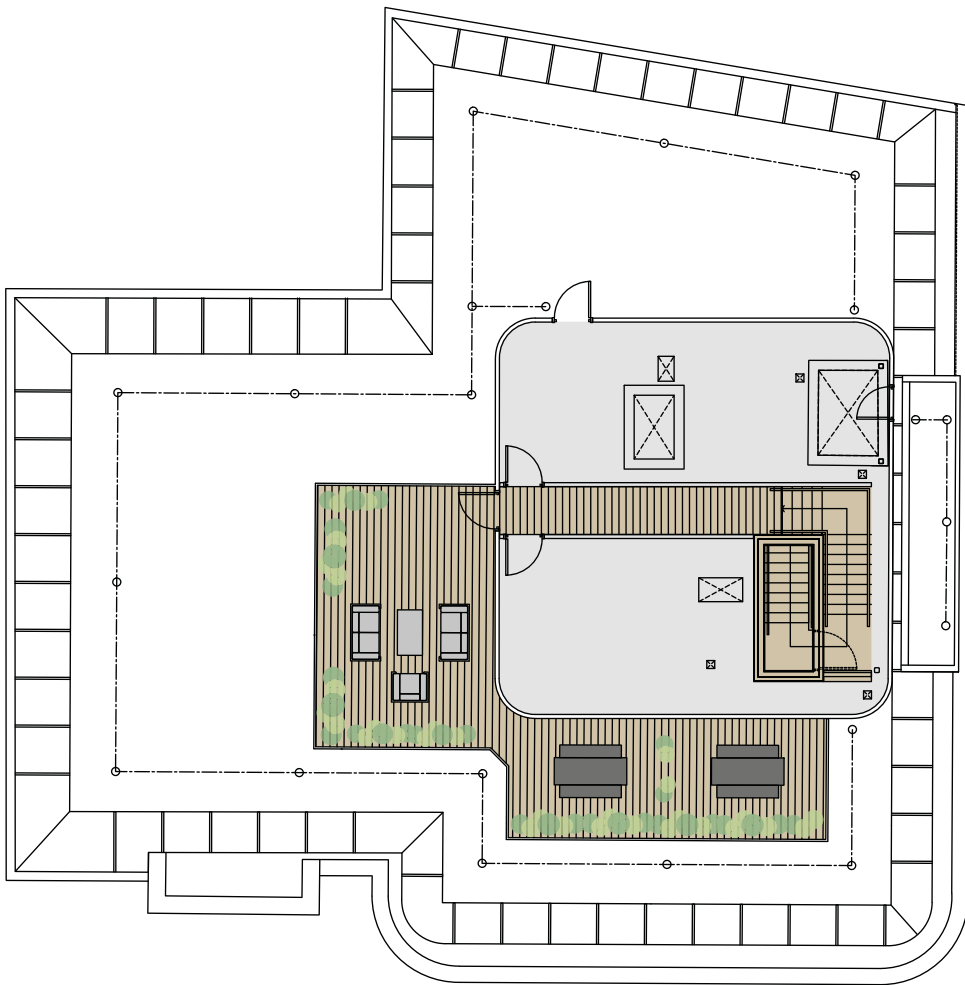

- Office
- Reception
- Terrace
- Core